

सार्वजनिक सूचना


सर्वसाधारण को एतद् द्वारा सूचना दी जा रही है कि नौएडा प्राधिकरण की 205वीं बोर्ड बैठक दिनांक 11.08.2022 में लिए गये निर्णय के क्रम में “नवीन ओखला औद्योगिक विकास क्षेत्र (योजना को तैयार करना और अंतिम रूप देना) विनियमावली – 2010 (यथा संशोधित)” के प्रावधानों के अधीन जनसामान्य से आपत्ति/सुझाव आमंत्रित है ।

प्रस्तावित संशोधन

Compressed bio gas plant को सैक्टर-162बी में स्थापित किये जाने हेतु सैक्टर – 162बी में नियोजित पार्क उपयोग को यूटीलिटी उपयोग (10 एकड़) परिसर (**use premise**) में परिवर्तन किये जाने के सम्बन्ध में ।

उपरोक्त प्रस्ताव से सम्बन्धित विवरण एवं ले-आउट प्लान नवीन ओखला औद्योगिक विकास प्राधिकरण की वेब साइट www.noidaauthorityonline.com पर निरीक्षण हेतु उपलब्ध रहेंगे । आपत्ति/सुझाव लिखित रूप में इस सूचना के प्रकाशन के 15 दिनों के अन्दर ई-मेल आई0डी0 captpnoida@gmail.com पर दी जा सकती है । आपत्ति/सुझाव देने वाले व्यक्ति को अपना नाम, पता एवं दूरभाष सहित पूर्ण विवरण देना होगा ।


मुख्य कार्यपालक अधिकारी
नौएडा

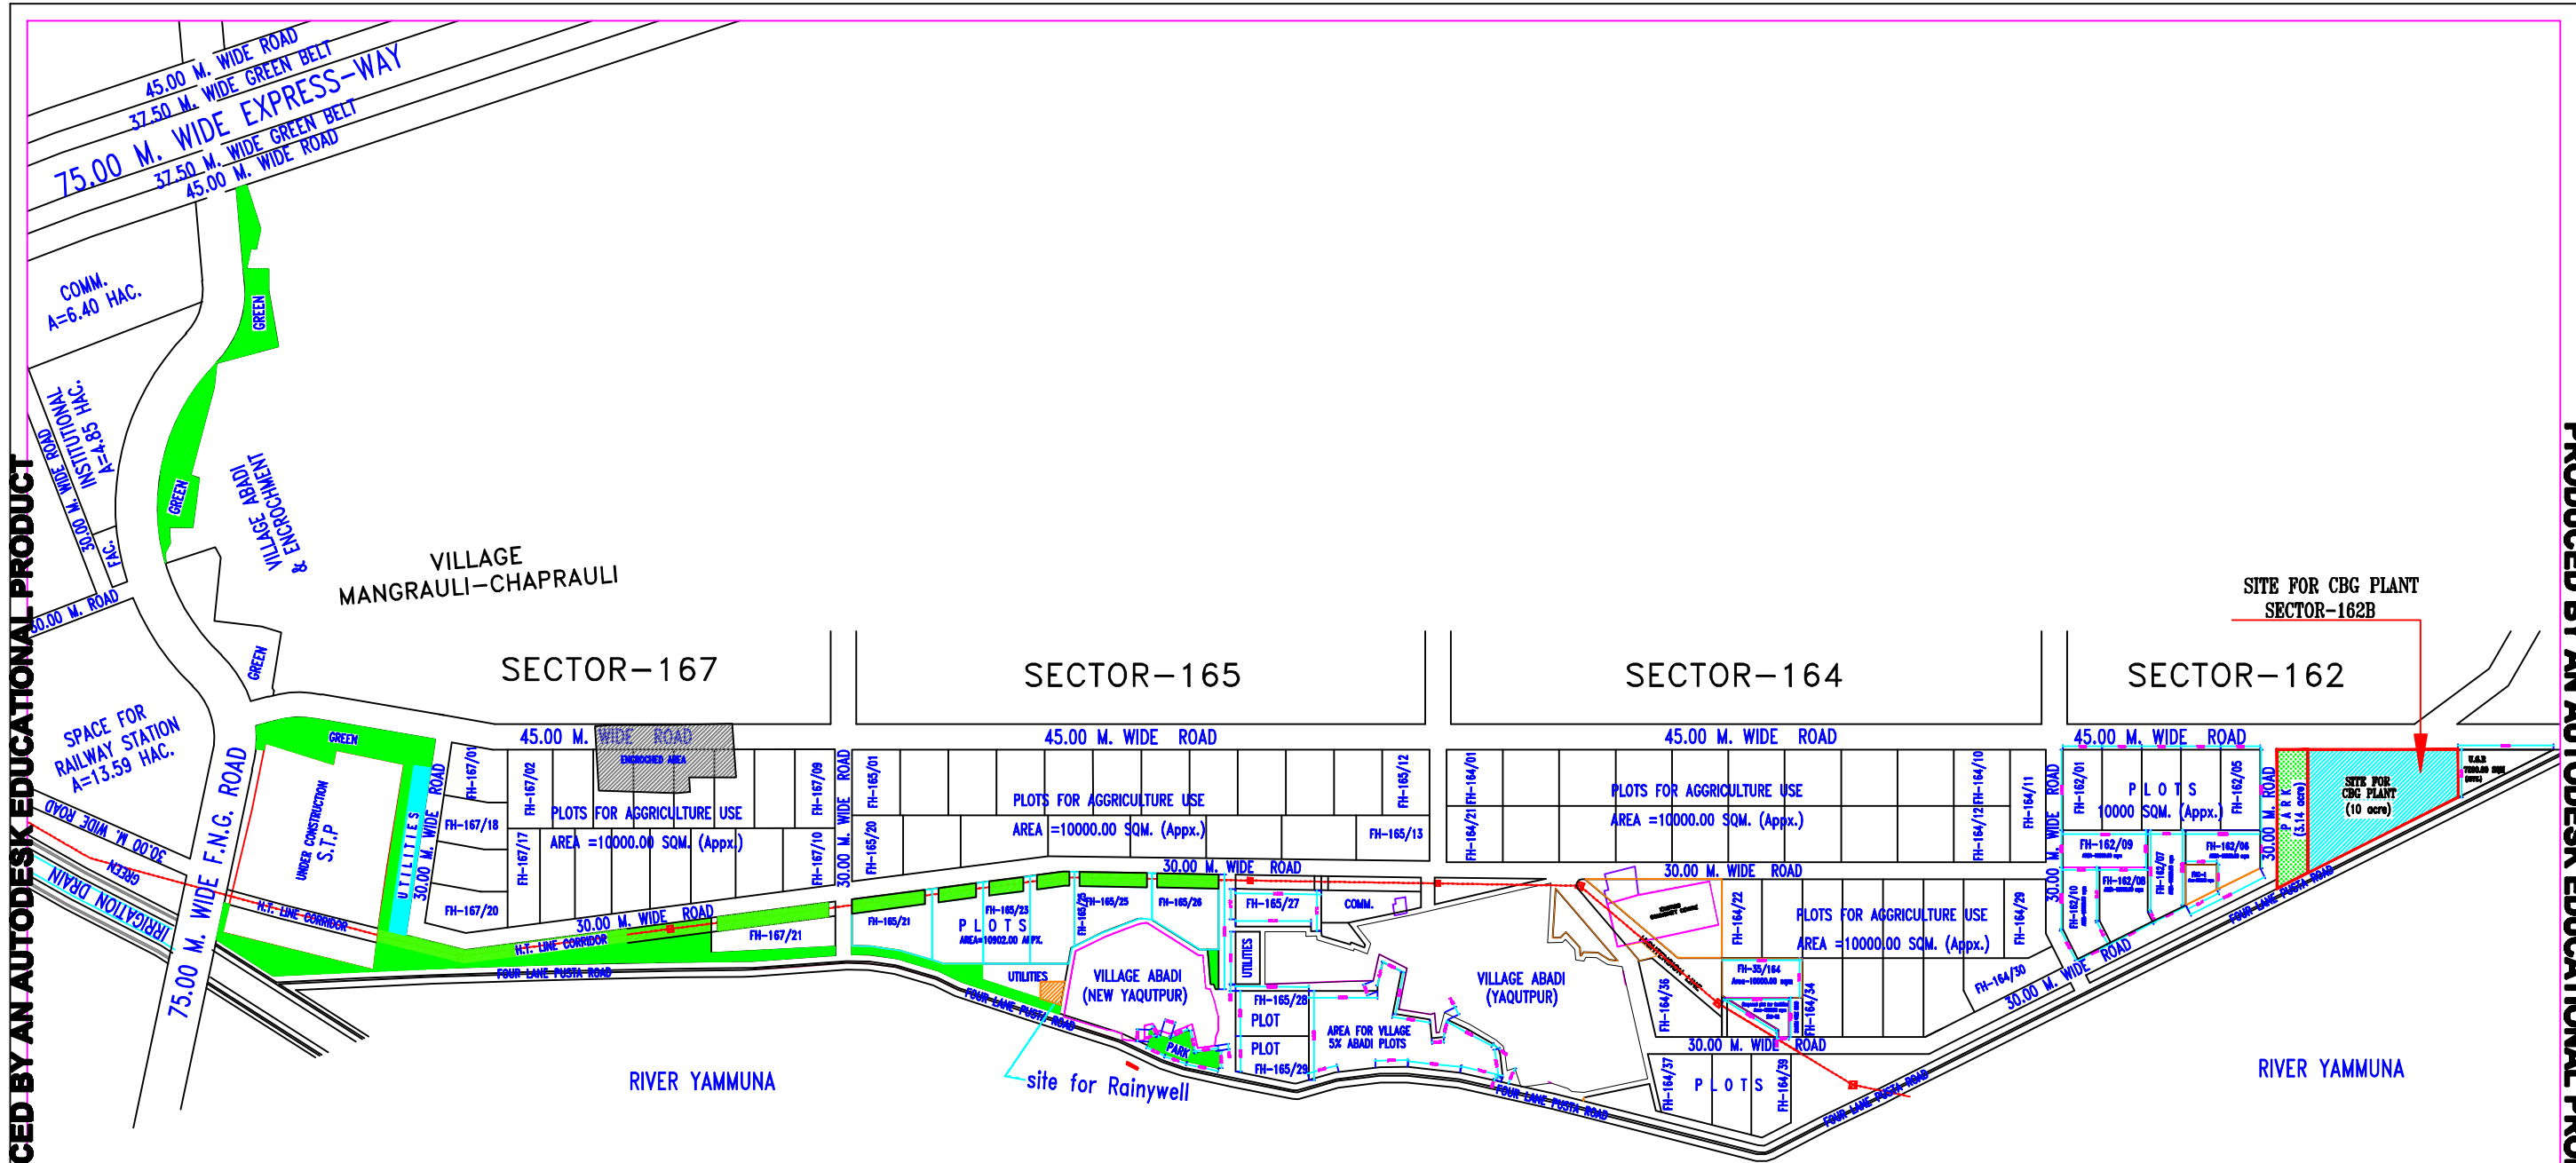

PRODUCED BY AN AUTODESK EDUCATIONAL PRODUCT

PRODUCED BY AN AUTODESK EDUCATIONAL PRODUCT

9. A NEW FACILITIES PLOT FAC-01 SECTOR-162 HAS BEEN CREATED AND INCORPORATED VIDE C.E.O'S ORDER DATED-28.04.2016.

8. A NEW FACILITIES PLOT FAC-02 SECTOR-164 HAS BEEN CREATED AND INCORPORATED VIDE C.E.O'S ORDER DATED-09.09.2015.

7. SITE FOR U.G.R IN SECTOR-162 HAS BEEN APPROVED AND INCORPORATED VIDE C.E.O'S ORDER DATED-10/06/2015 IN THE FILE OF P.E(JAL)IV.

6. RAINYWELL NO-10 IS APPROVED IN UTILITY AREA VIDE C.E.O'S ORDER DATE-25/4/2011 IN THE FILE OF P.E(JAL)II

5. REVISED LAY-OUT PLAN HAS BEEN APPROVED BY C.C.E.O'S ORDER DATED AS PER SURVEY SUPPLIED BY C.C.D-V.

4. REVISED LAY-OUT PLAN (SKETCH) HAS BEEN APPROVED IN THE 159th BOARD MEETING HELD ON DATED 03.07.09 VIDE ITEM No-15

3. PLAN HAS BEEN PREPARED ON THE BASIS PHYSICAL SURVEY PROVIDED BY C.C.D DEPTT. ANY DISCRIPENCY FOUND AT SITE SHALL BE INTIMATED TO THE OFFICE OF C.A.P NOIDA.

2. ONLY WRITTEN DIMENSION TO BE FOLLOWED.

S.No	DESCRIPTION	DATE	INITIAL
REVISIONS			

noida

NORTH

Drawing No.
TPA.123/AG GREEN

SCALE:-
40 20 0 40

SKETCH PLAN OF AGRICULTURE USE AREA BEHIND SEC-162,164 165,167 NOIDA

DEALT BY :D.P.BHARDWAJ, Planning Assistant	CHECKED BY:- Planning Assistant
MANAGER	SR.MANAGER
G.M	(C.E.O NOIDA)